


1 FLOOR PLAN - 600 LOWER
 1/4" = 1'-0" 0 4'

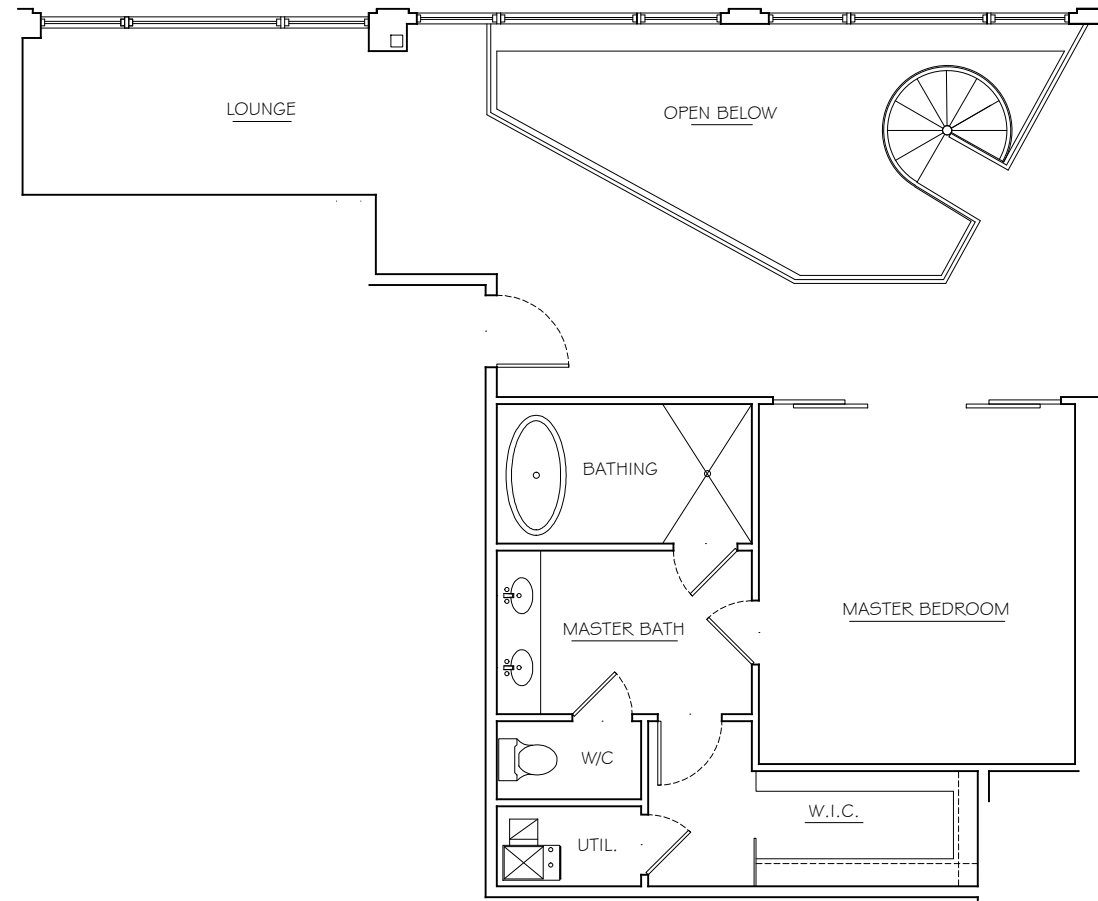

1 FLOOR PLAN - 600 UPPER
 1/4" = 1'-0" 0 4'

GENERAL NOTES:

1. NOTE

WATERHOUSE
 UNIT PLANS

LOCATION:
 WATERHOUSE
 218 WATER ST.

FLOOR PLAN
 UNIT 600

SHEET NAME:
 ISSUE: DESIGN DRAWINGS
 DATE: 2/10/22

600

SHEET #: