


RESIDENCES AT

218

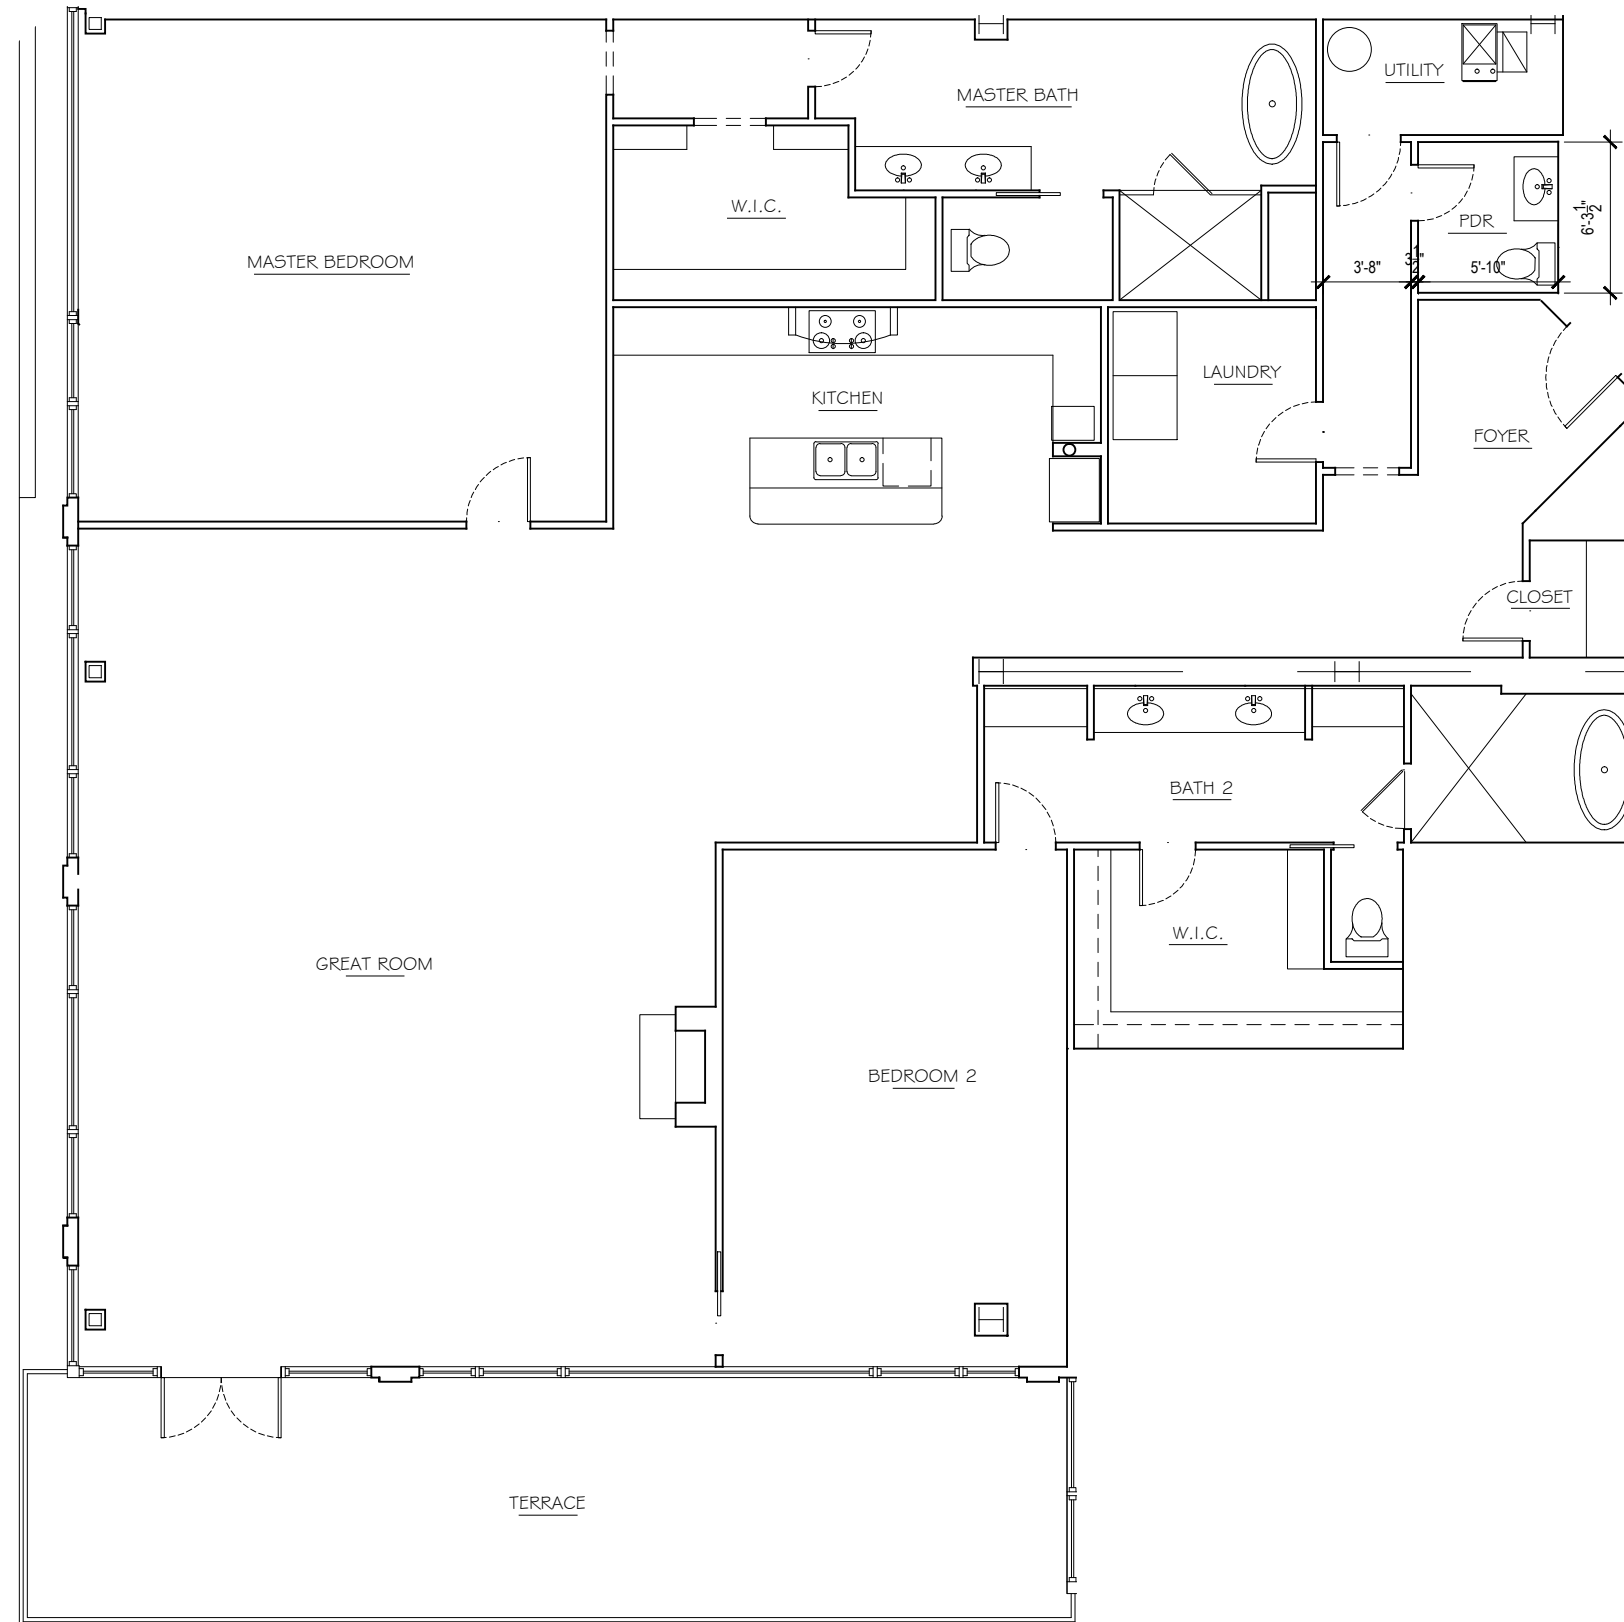

1 FLOOR PLAN - 605
1/4" = 1'-0" 0 4'

GENERAL NOTES:

1. NOTE

WATERHOUSE UNIT PLANS

LOCATION:
WATERHOUSE
218 WATER ST.

UNIT FLOOR PLAN

SHEET NAME:
ISSUE: DESIGN DRAWINGS
DATE: 2/24/20

605

SHEET #: